



L:\XDrive\Projects\RAP\RAP-19000\04-Production\Engineering\Exhibits\South Franklin OffSite Easement Exhibits\RAP19000-EXH.dwg, 8/18/2022 3:15:55 PM, Ron Flory

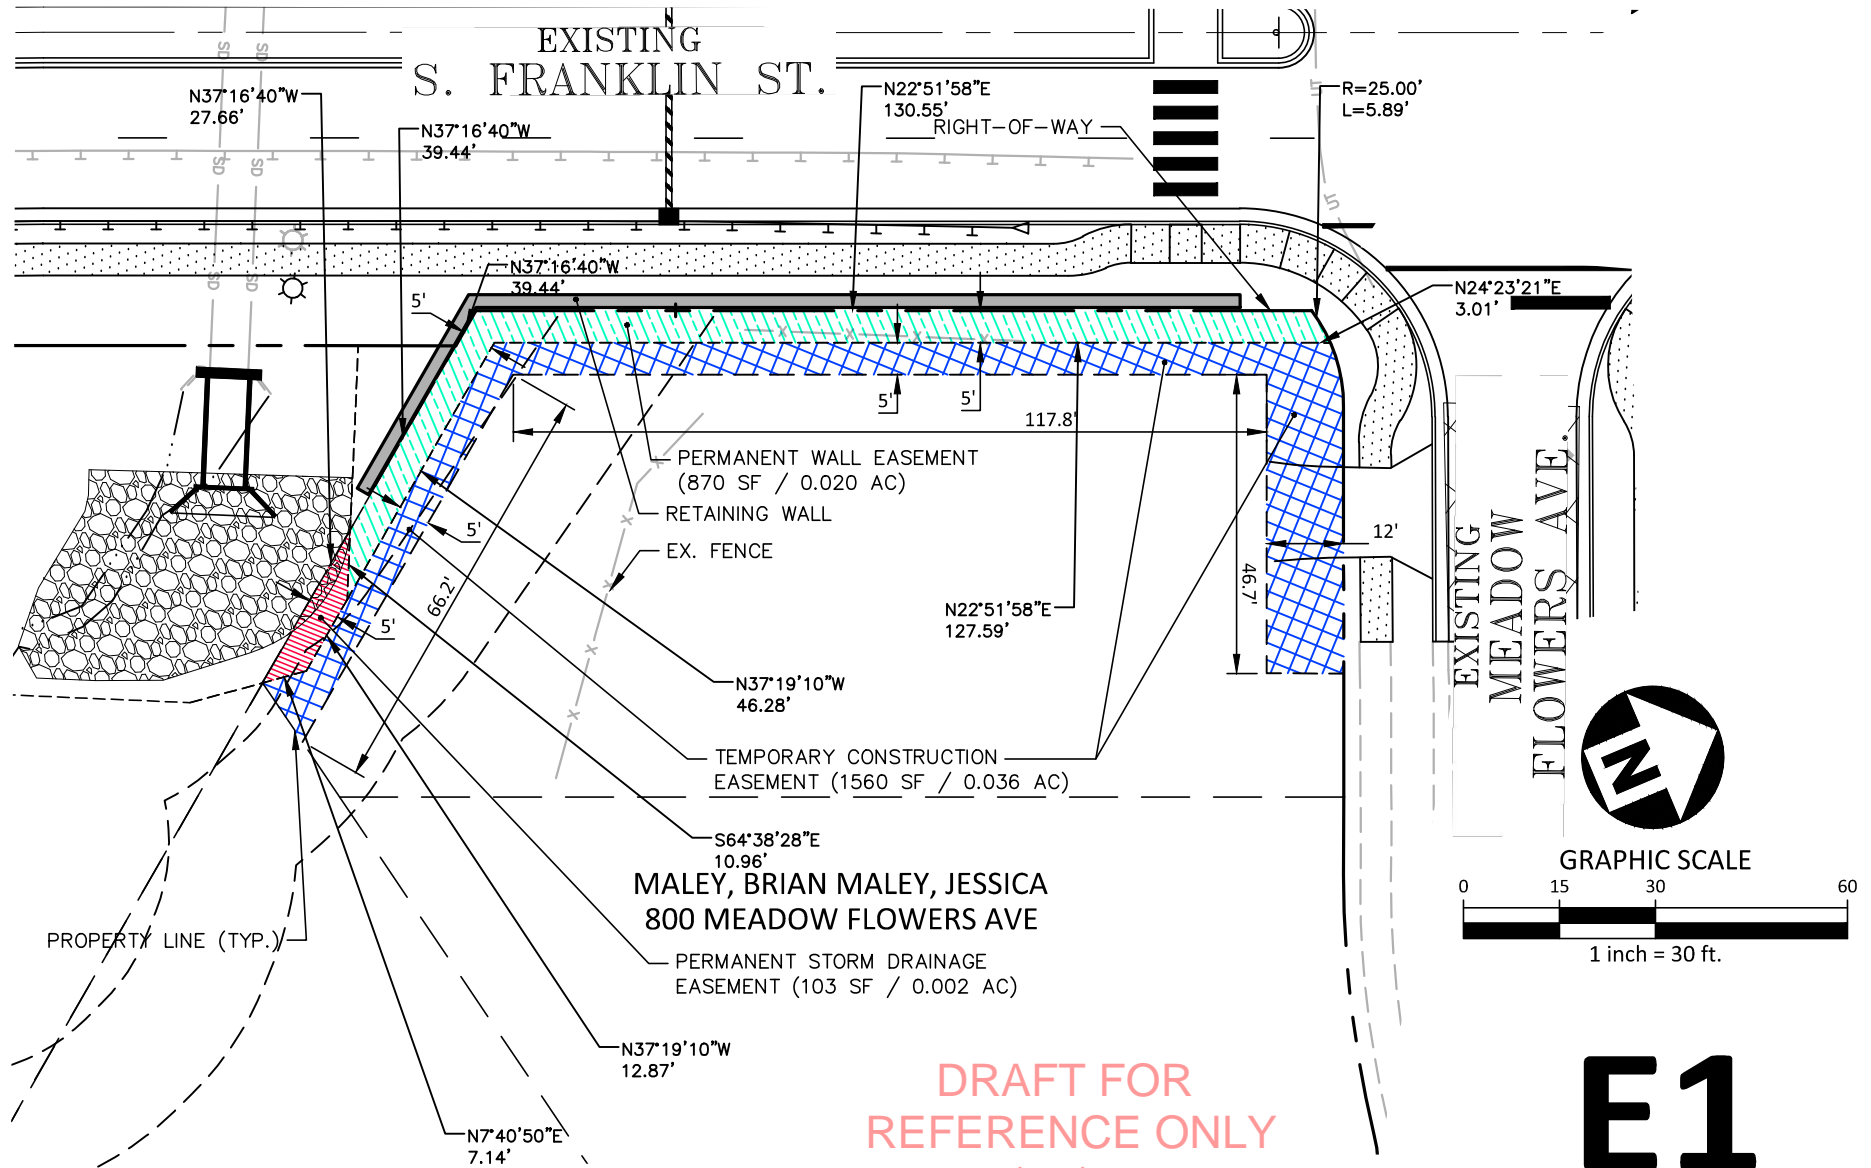

DRAFT FOR
REFERENCE ONLY
11/30/2022

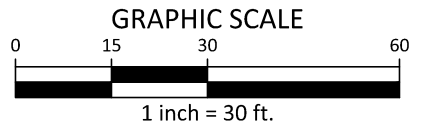

E1



The John R. McAdams Company, Inc.
2905 Meridian Parkway
Durham, NC 27713

phone 919. 361. 5000
fax 919. 361. 2269
license number: C-0293, C-187


www.mcadamsco.com

TOWN OF WAKE FOREST S. FRANKLIN ST. IMPROVEMENTS


EASEMENTS EXHIBIT 0 SOUTH FRANKLIN ST. WAKE FOREST, NC

PLAN INFORMATION	
PROJECT NO.	RAP-190000
FILENAME	RAP19000-EXH
CHECKED BY	DLP
DRAWN BY	RJF
SCALE	1"=50'
DATE	07. 31. 2022

L:\XDrive\Projects\RAP-19000\04-Production\Engineering\Exhibits\South Franklin OffSite Easement Exhibits\RAP19000-EXH.dwg, 8/18/2022 3:07:54 PM, Ron Flory

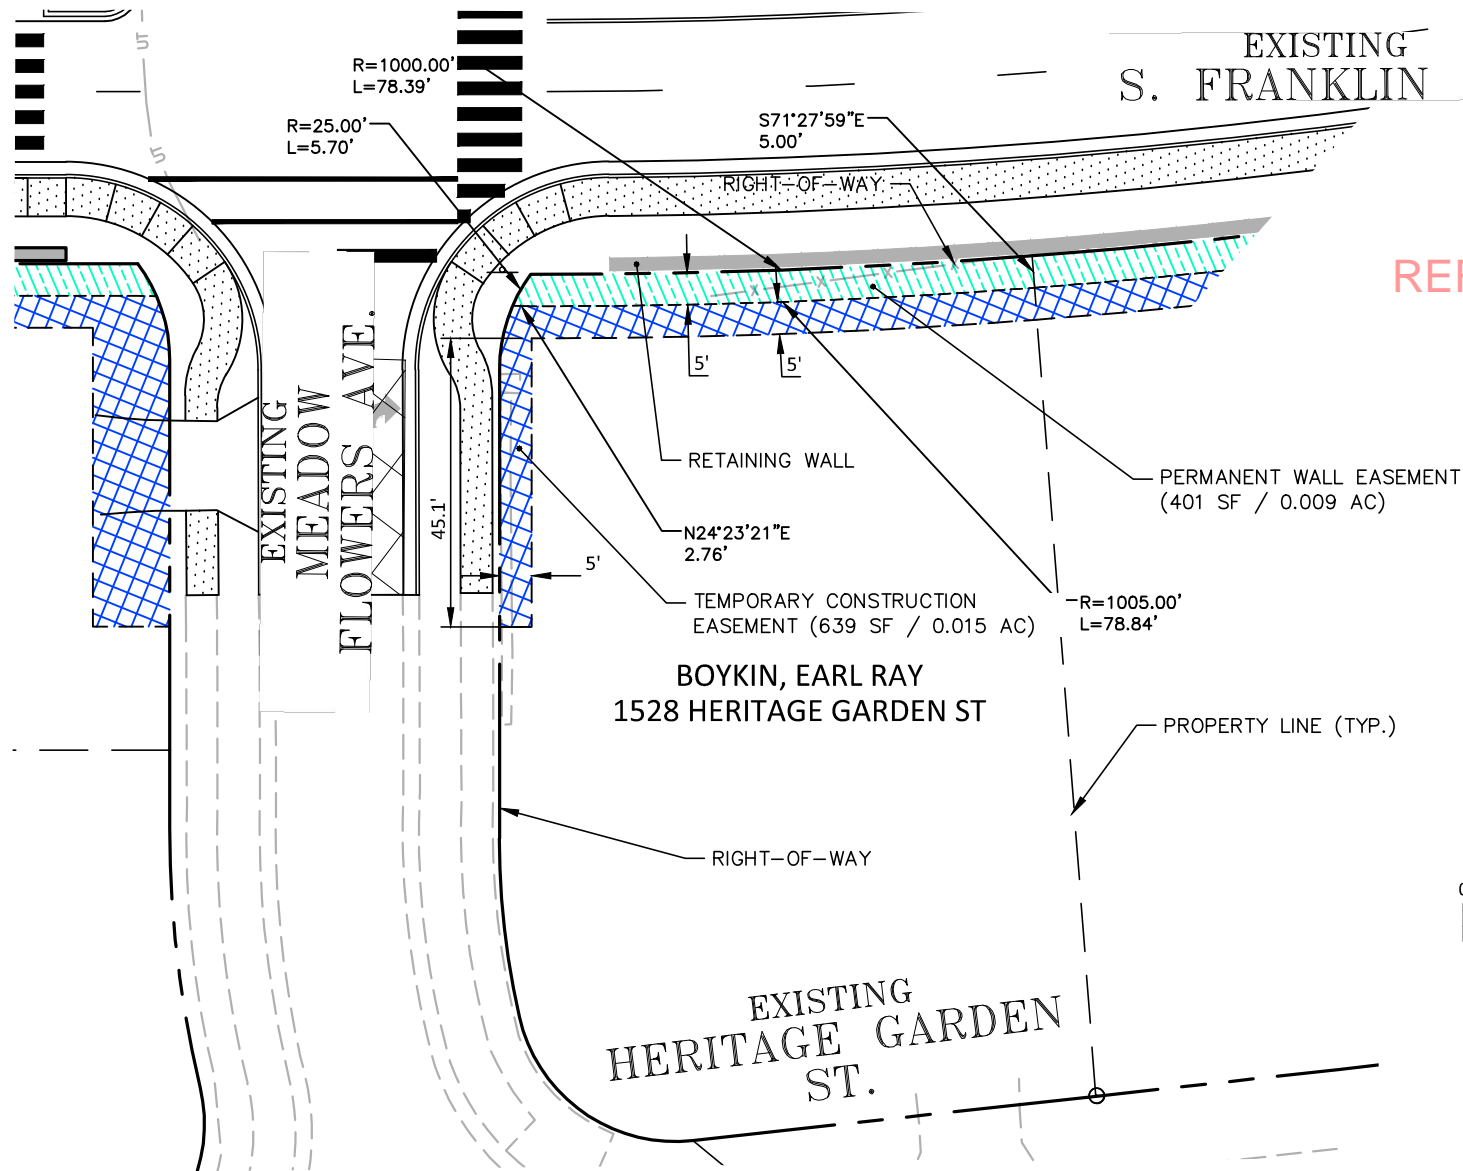

DRAFT FOR
REFERENCE ONLY
11/30/2022

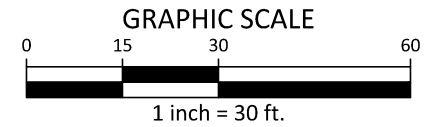

E2



The John R. McAdams Company, Inc.
2905 Meridian Parkway
Durham, NC 27713

phone 919. 361. 5000
fax 919. 361. 2269
license number: C-0293, C-187


www.mcadamsco.com

TOWN OF WAKE FOREST S. FRANKLIN ST. IMPROVEMENTS

EASEMENTS EXHIBIT 0 SOUTH FRANKLIN ST. WAKE FOREST, NC

PLAN INFORMATION	
PROJECT NO.	RAP-190000
FILENAME	RAP19000-EXH
CHECKED BY	DLP
DRAWN BY	RJF
SCALE	1"=50'
DATE	07. 31. 2022

L:\YDrive\Projects\RAP\19000\04-Production\Engineering\Exhibits\South Franklin OffSite Easement Exhibits\RAP19000-EXH.dwg, 8/18/2022 3:07:39 PM, Ron Flory

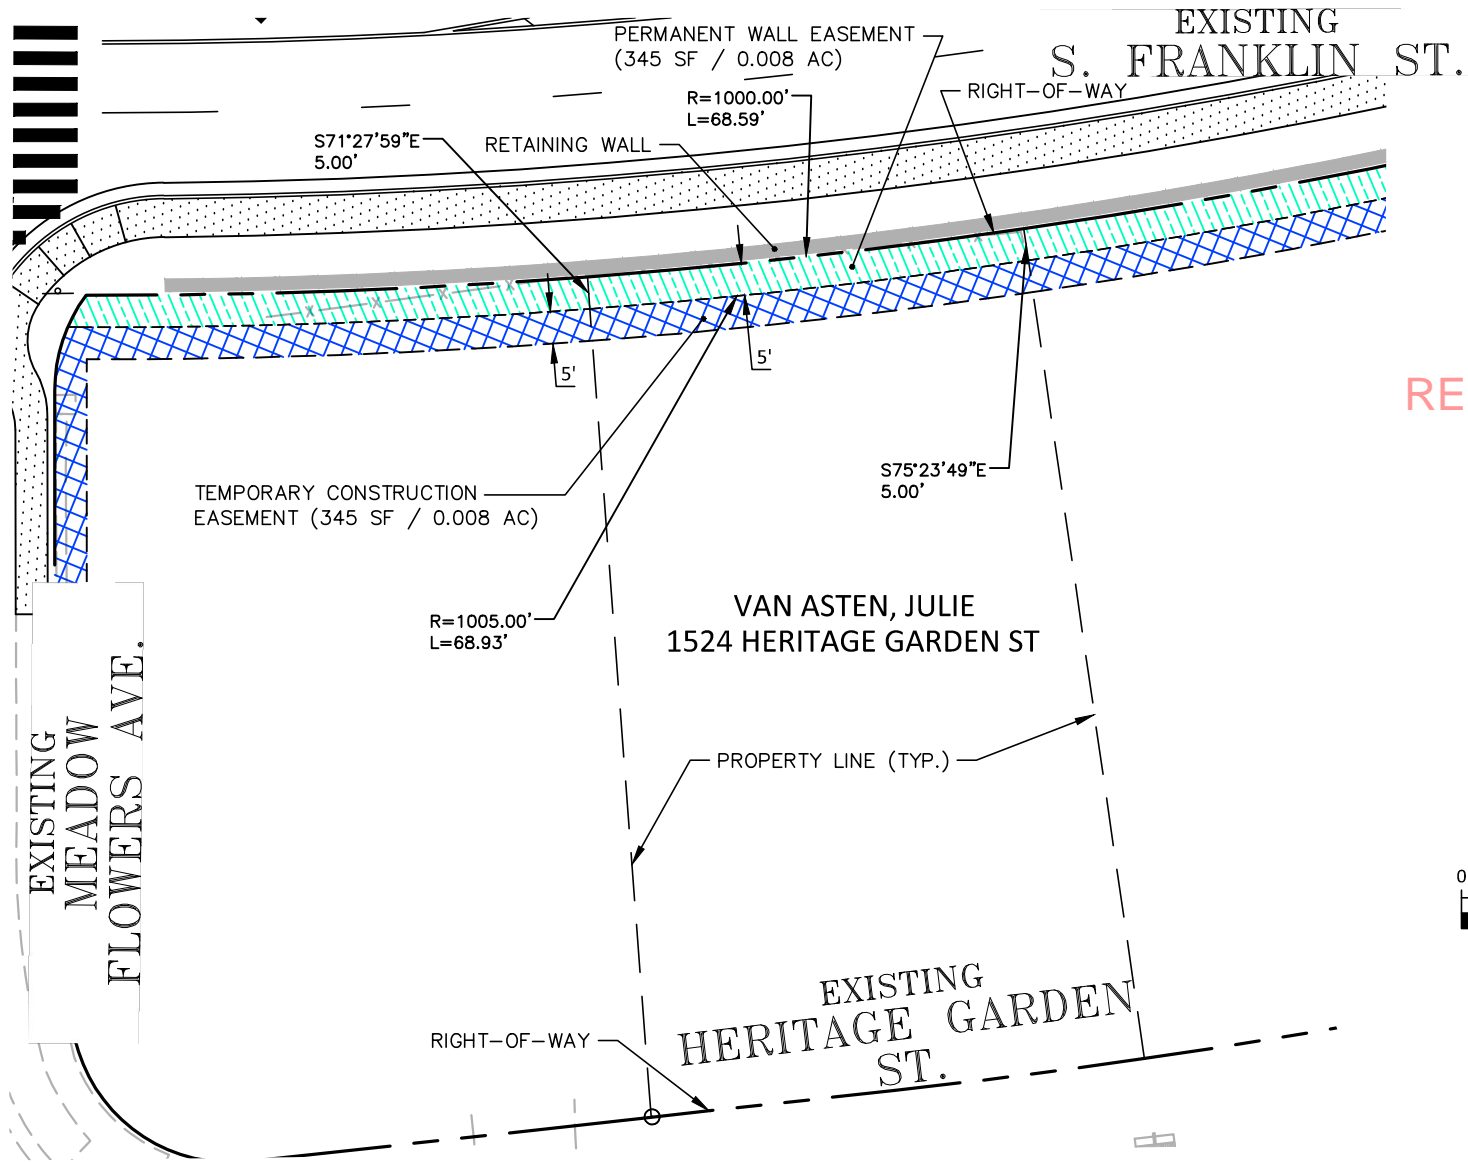

DRAFT FOR
REFERENCE ONLY
11/30/2022



E3



The John R. McAdams Company, Inc.
2905 Meridian Parkway
Durham, NC 27713

phone 919. 361. 5000
fax 919. 361. 2269
license number: C-0293, C-187

www.mcadamsco.com


TOWN OF WAKE FOREST S. FRANKLIN ST. IMPROVEMENTS

EASEMENTS EXHIBIT 0 SOUTH FRANKLIN ST. WAKE FOREST, NC

PLAN INFORMATION

PROJECT NO.	RAP-190000
FILENAME	RAP19000-EXH
CHECKED BY	DLP
DRAWN BY	RJF
SCALE	1"=50'
DATE	07. 31. 2022

L:\XDrive\Projects\RAP-19000\04-Production\Engineering\Exhibits\South Franklin OffSite Easement Exhibits\RAP19000-EXH.dwg, 8/18/2022 3:07:20 PM, Ron Flory

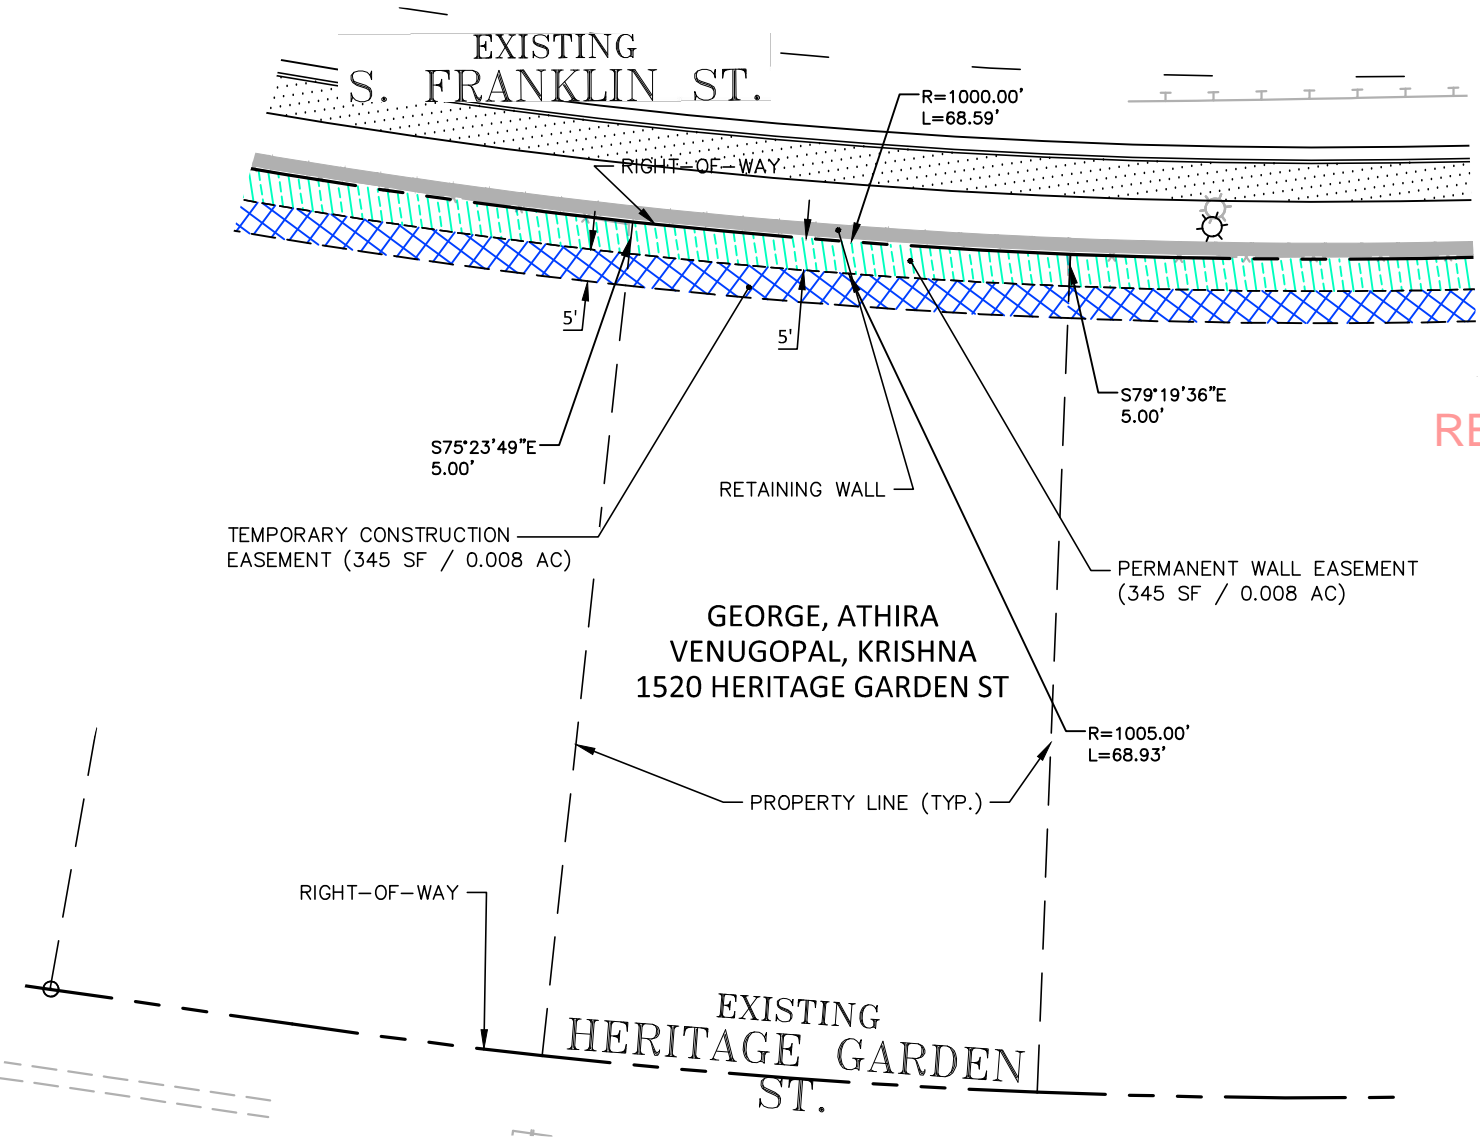

DRAFT FOR REFERENCE ONLY
11/30/2022



E4



The John R. McAdams Company, Inc.
2905 Meridian Parkway
Durham, NC 27713

phone 919. 361. 5000
fax 919. 361. 2269
license number: C-0293, C-187

www.mcadamsco.com


TOWN OF WAKE FOREST S. FRANKLIN ST. IMPROVEMENTS

EASEMENTS EXHIBIT 0 SOUTH FRANKLIN ST. WAKE FOREST, NC


PLAN INFORMATION

PROJECT NO.	RAP-190000
FILENAME	RAP19000-EXH
CHECKED BY	DLP
DRAWN BY	RJF
SCALE	1"=50'
DATE	07. 31. 2022

L:\XDrive\Projects\RAP-19000\04-Production\Engineering\Exhibits\South Franklin OffSite Easement Exhibits\RAP19000-EXH.dwg, 8/18/2022 3:06:55 PM, Ron Flory

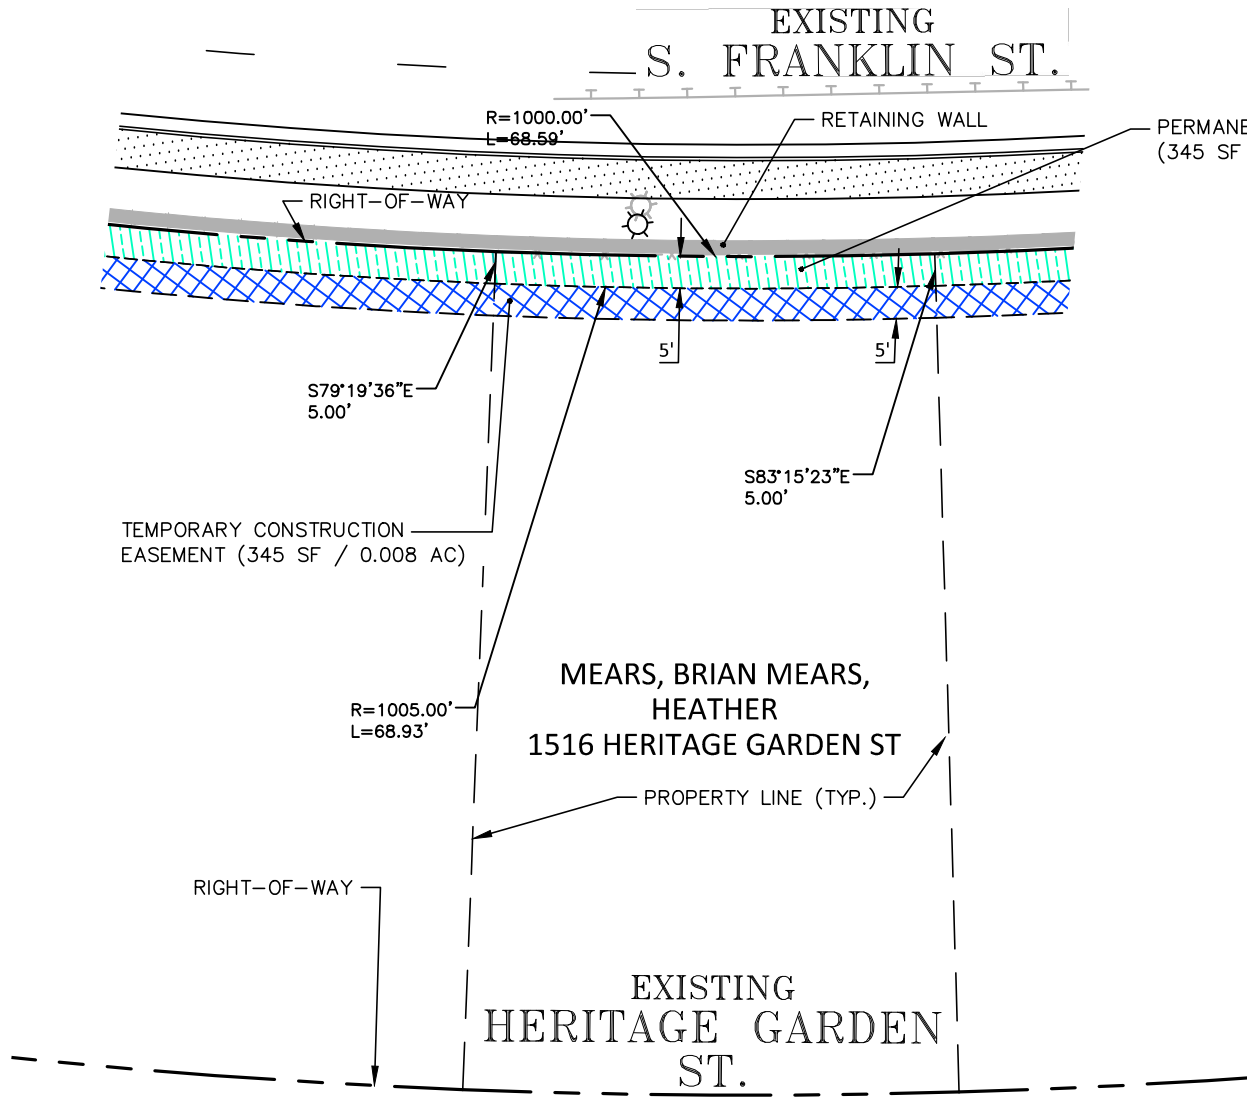

DRAFT FOR
REFERENCE ONLY
11/30/2022

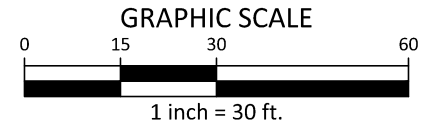

E5



The John R. McAdams Company, Inc.
2905 Meridian Parkway
Durham, NC 27713

phone 919. 361. 5000
fax 919. 361. 2269
license number: C-0293, C-187

www.mcadamsco.com


TOWN OF WAKE FOREST S. FRANKLIN ST. IMPROVEMENTS

EASEMENTS EXHIBIT 0 SOUTH FRANKLIN ST. WAKE FOREST, NC


PLAN INFORMATION

PROJECT NO.	RAP-190000
FILENAME	RAP19000-EXH
CHECKED BY	DLP
DRAWN BY	RJF
SCALE	1"=50'
DATE	07. 31. 2022

L:\Drive\Projects\RAP-19000\04-Production\Engineering\Exhibits\South Franklin Offsite Easement Exhibits\RAP19000-EXH.dwg, 8/18/2022 3:06:39 PM, Ron Flory

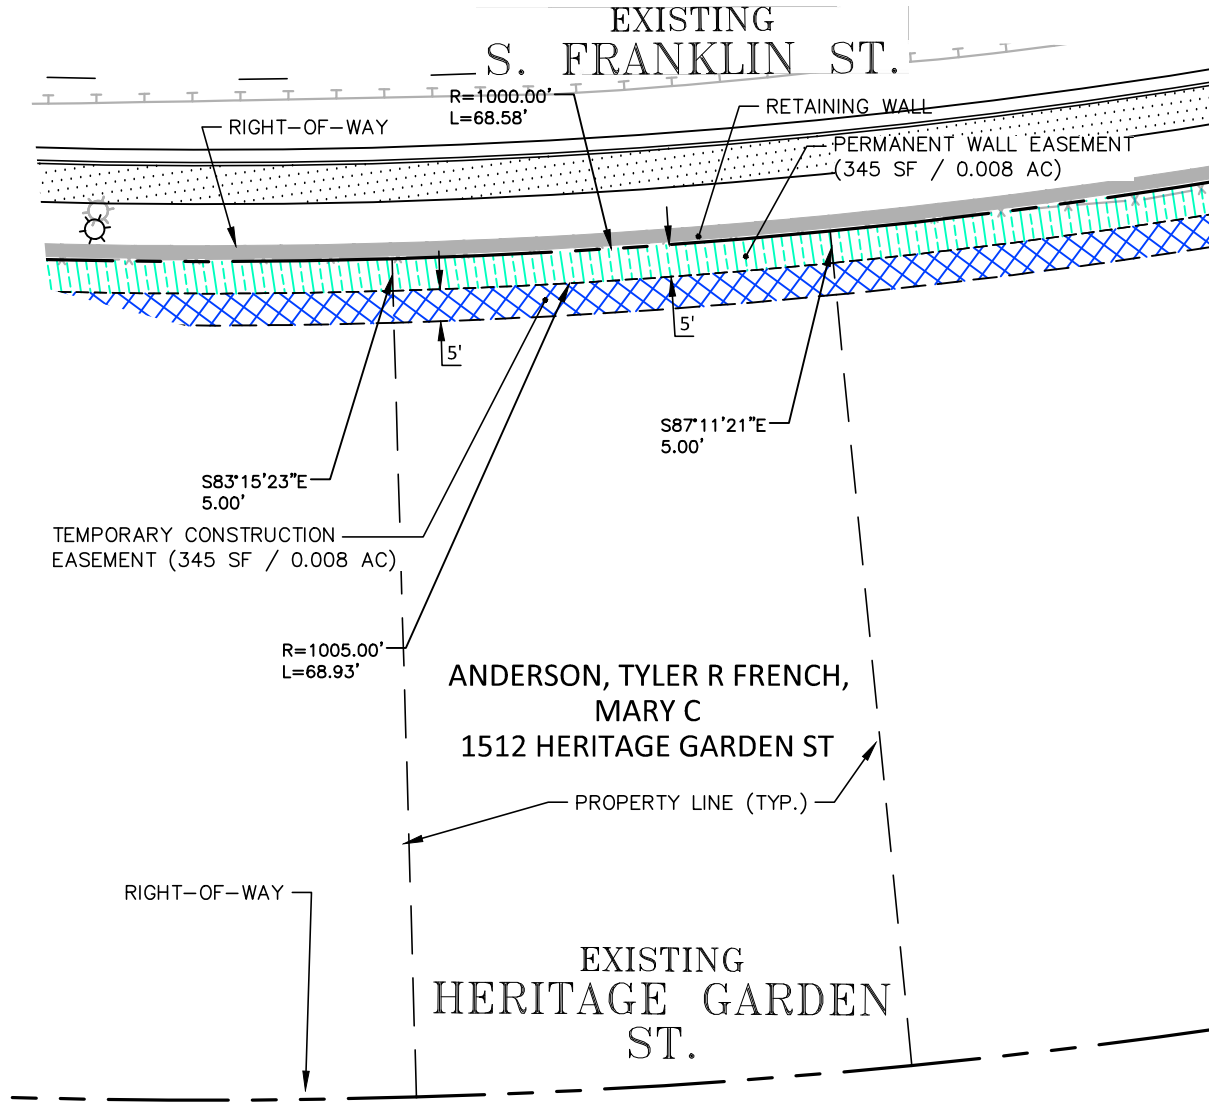

DRAFT FOR
REFERENCE ONLY
11/30/2022

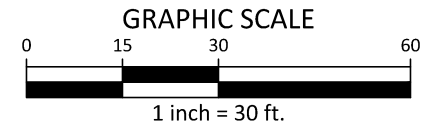

E6



The John R. McAdams Company, Inc.
2905 Meridian Parkway
Durham, NC 27713

phone 919. 361. 5000
fax 919. 361. 2269
license number: C-0293, C-187

www.mcadamsco.com


TOWN OF WAKE FOREST S. FRANKLIN ST. IMPROVEMENTS

EASEMENTS EXHIBIT 0 SOUTH FRANKLIN ST. WAKE FOREST, NC


PLAN INFORMATION

PROJECT NO.	RAP-190000
FILENAME	RAP19000-EXH
CHECKED BY	DLP
DRAWN BY	RJF
SCALE	1"=50'
DATE	07. 31. 2022

L:\YDrive\Projects\RAP\RAP-19000\04-Production\Engineering\Exhibits\South Franklin Offsite Easement Exhibits\RAP19000-EXH.dwg, 8/18/2022 3:06:26 PM, Ron Flory

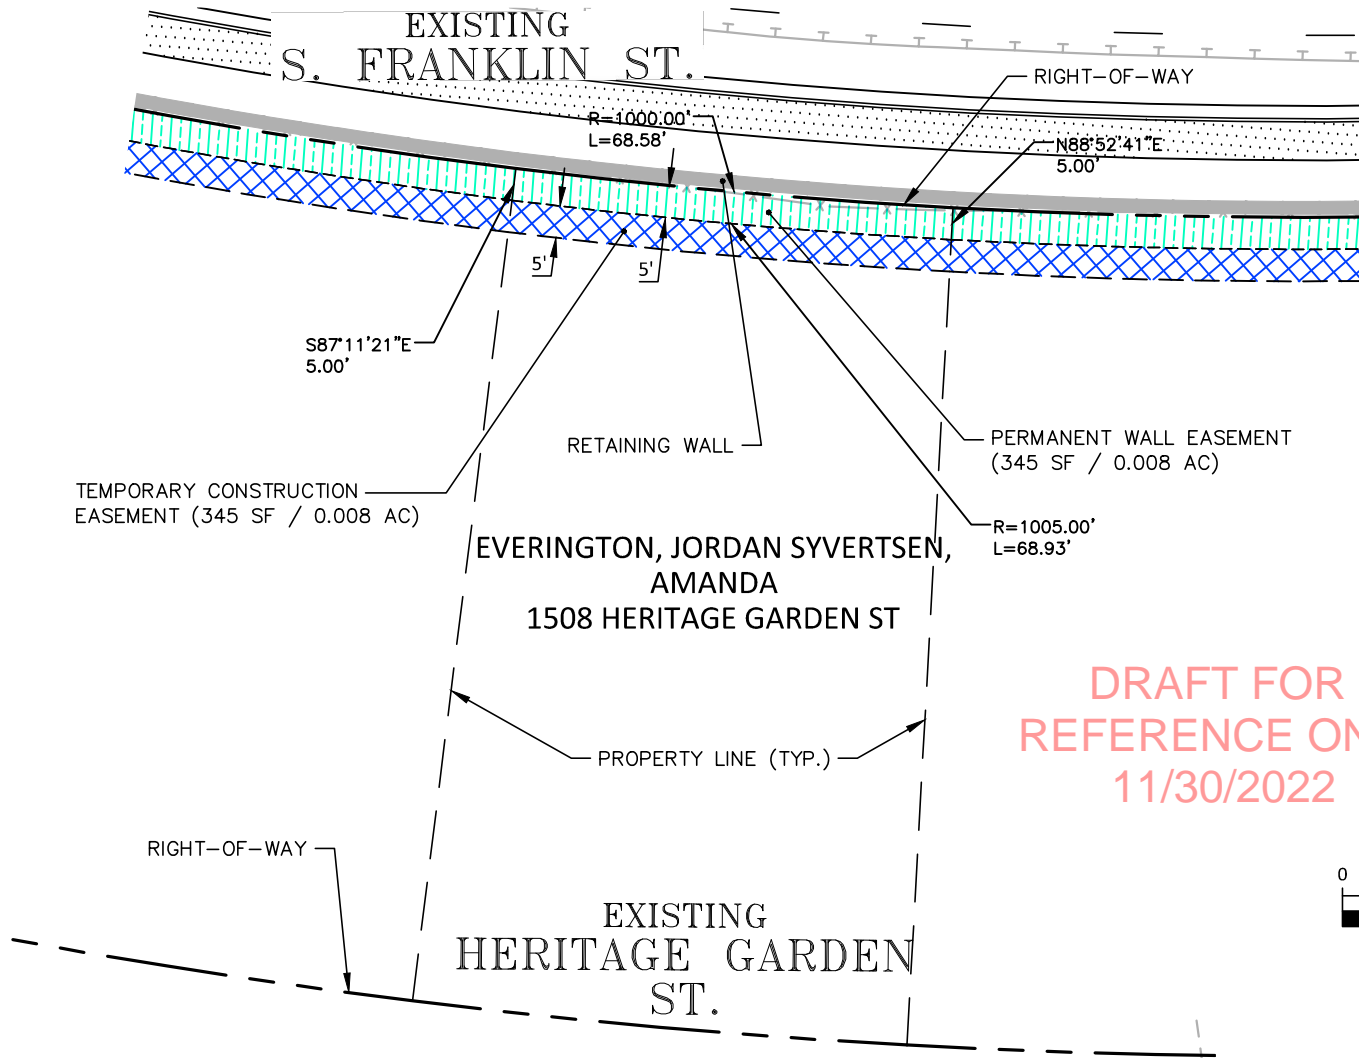

DRAFT FOR REFERENCE ONLY
11/30/2022

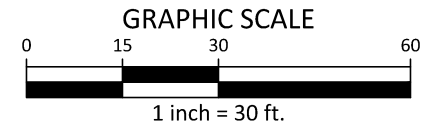

E7



The John R. McAdams Company, Inc.
2905 Meridian Parkway
Durham, NC 27713

phone 919. 361. 5000
fax 919. 361. 2269
license number: C-0293, C-187


www.mcadamsco.com

TOWN OF WAKE FOREST S. FRANKLIN ST. IMPROVEMENTS


EASEMENTS EXHIBIT 0 SOUTH FRANKLIN ST. WAKE FOREST, NC

PLAN INFORMATION	
PROJECT NO.	RAP-190000
FILENAME	RAP19000-EXH
CHECKED BY	DLP
DRAWN BY	RJF
SCALE	1"=50'
DATE	07. 31. 2022

L:\Drive\Projects\RAP-19000\04-Production\Engineering\Exhibits\South Franklin OffSite Easement Exhibits\RAP19000-EXH.dwg, 8/18/2022 3:06:08 PM, Ron Flory

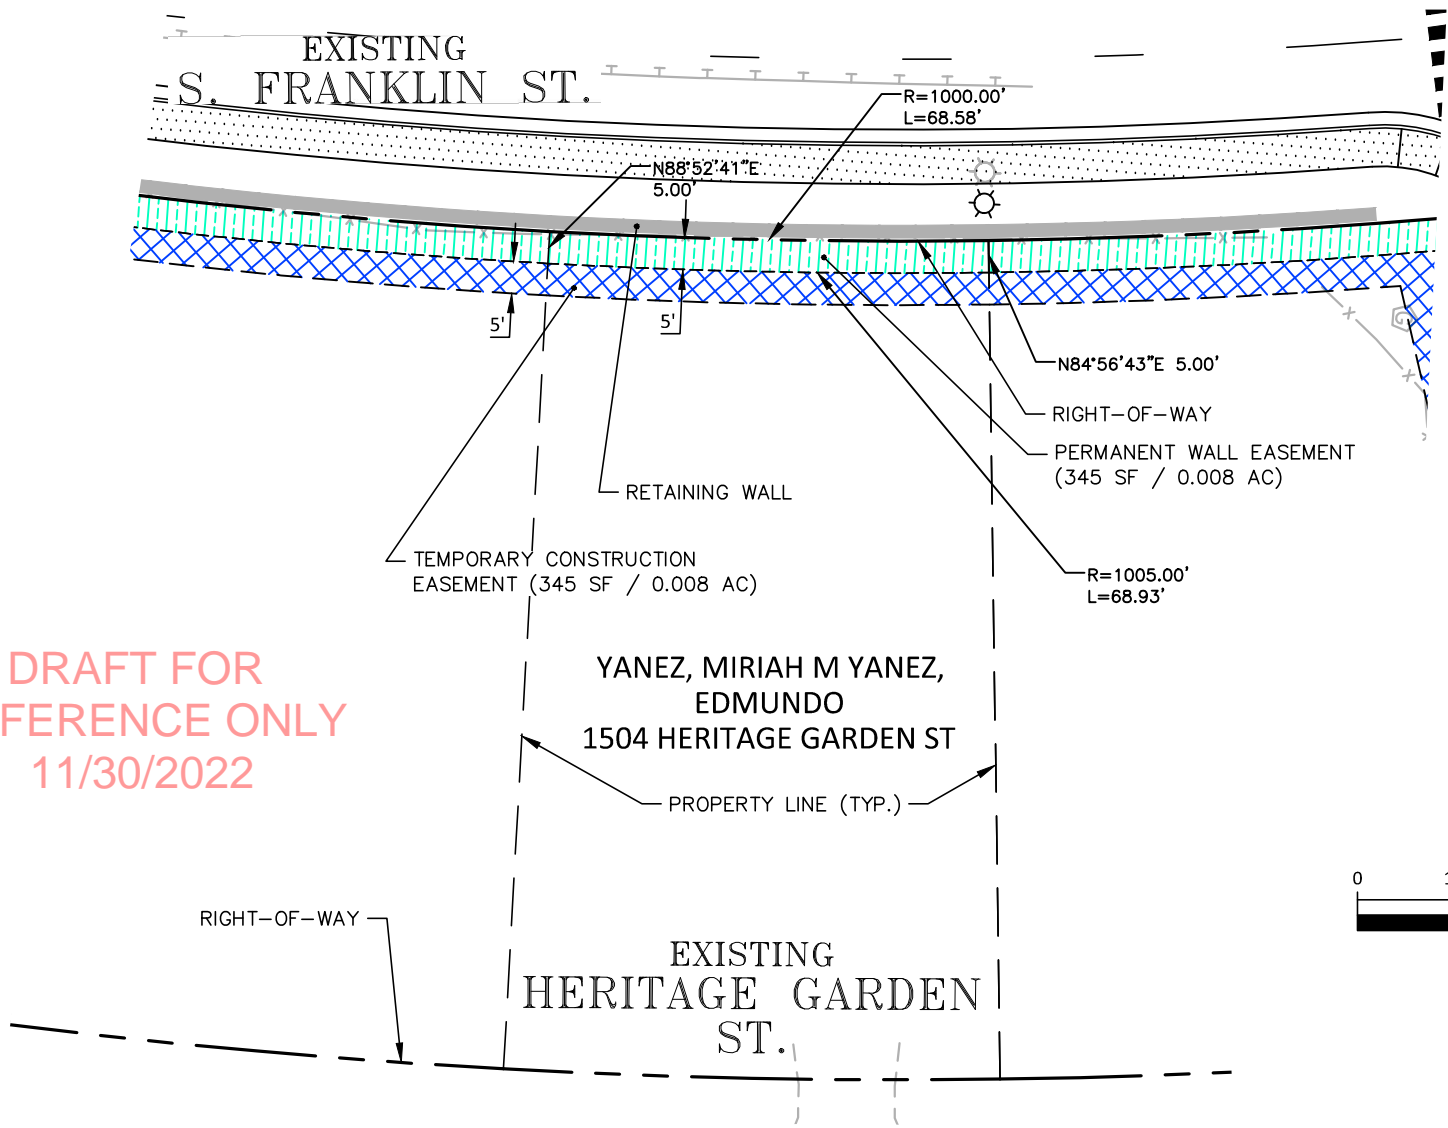

DRAFT FOR
REFERENCE ONLY
11/30/2022

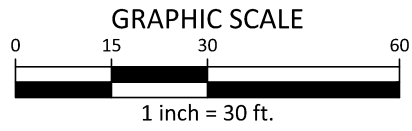

E8



The John R. McAdams Company, Inc.
2905 Meridian Parkway
Durham, NC 27713

phone 919. 361. 5000
fax 919. 361. 2269
license number: C-0293, C-187


www.mcadamsco.com

TOWN OF WAKE FOREST S. FRANKLIN ST. IMPROVEMENTS


EASEMENTS EXHIBIT 0 SOUTH FRANKLIN ST. WAKE FOREST, NC

PLAN INFORMATION	
PROJECT NO.	RAP-190000
FILENAME	RAP19000-EXH
CHECKED BY	DLP
DRAWN BY	RJF
SCALE	1"=50'
DATE	07. 31. 2022

L:\Drive\Projects\RAP-19000\04-Production\Engineering\Exhibits\South Franklin OffSite Easement Exhibits\RAP19000-EXH.dwg, 8/18/2022 3:05:40 PM, Ron Flory

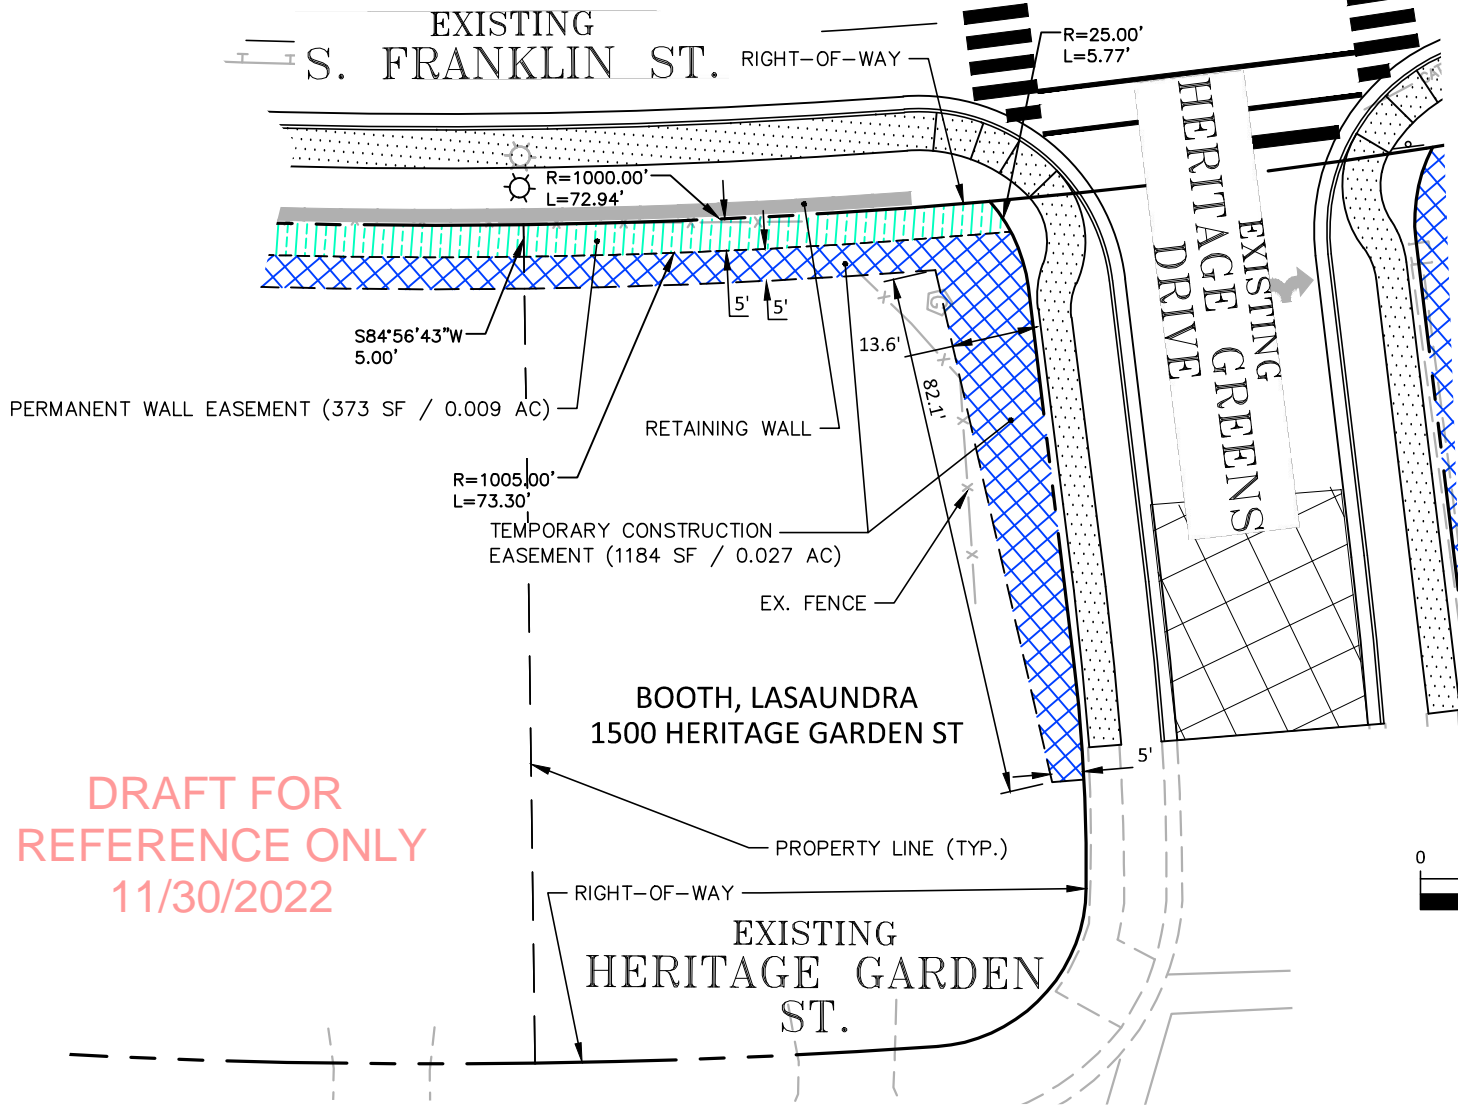

DRAFT FOR REFERENCE ONLY
11/30/2022

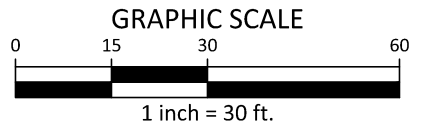

E9



The John R. McAdams Company, Inc.
2905 Meridian Parkway
Durham, NC 27713

phone 919. 361. 5000
fax 919. 361. 2269
license number: C-0293, C-187


www.mcadamsco.com

TOWN OF WAKE FOREST S. FRANKLIN ST. IMPROVEMENTS


EASEMENTS EXHIBIT 0 SOUTH FRANKLIN ST. WAKE FOREST, NC

PLAN INFORMATION	
PROJECT NO.	RAP-190000
FILENAME	RAP19000-EXH
CHECKED BY	DLP
DRAWN BY	RJF
SCALE	1"=50'
DATE	07. 31. 2022

L:\XDrive\Projects\RAP-19000\04-Production\Engineering\Exhibits\South Franklin Offsite Easement Exhibits\RAP19000-EXH.dwg, 8/19/2022 4:41:20 PM, Ron Flory

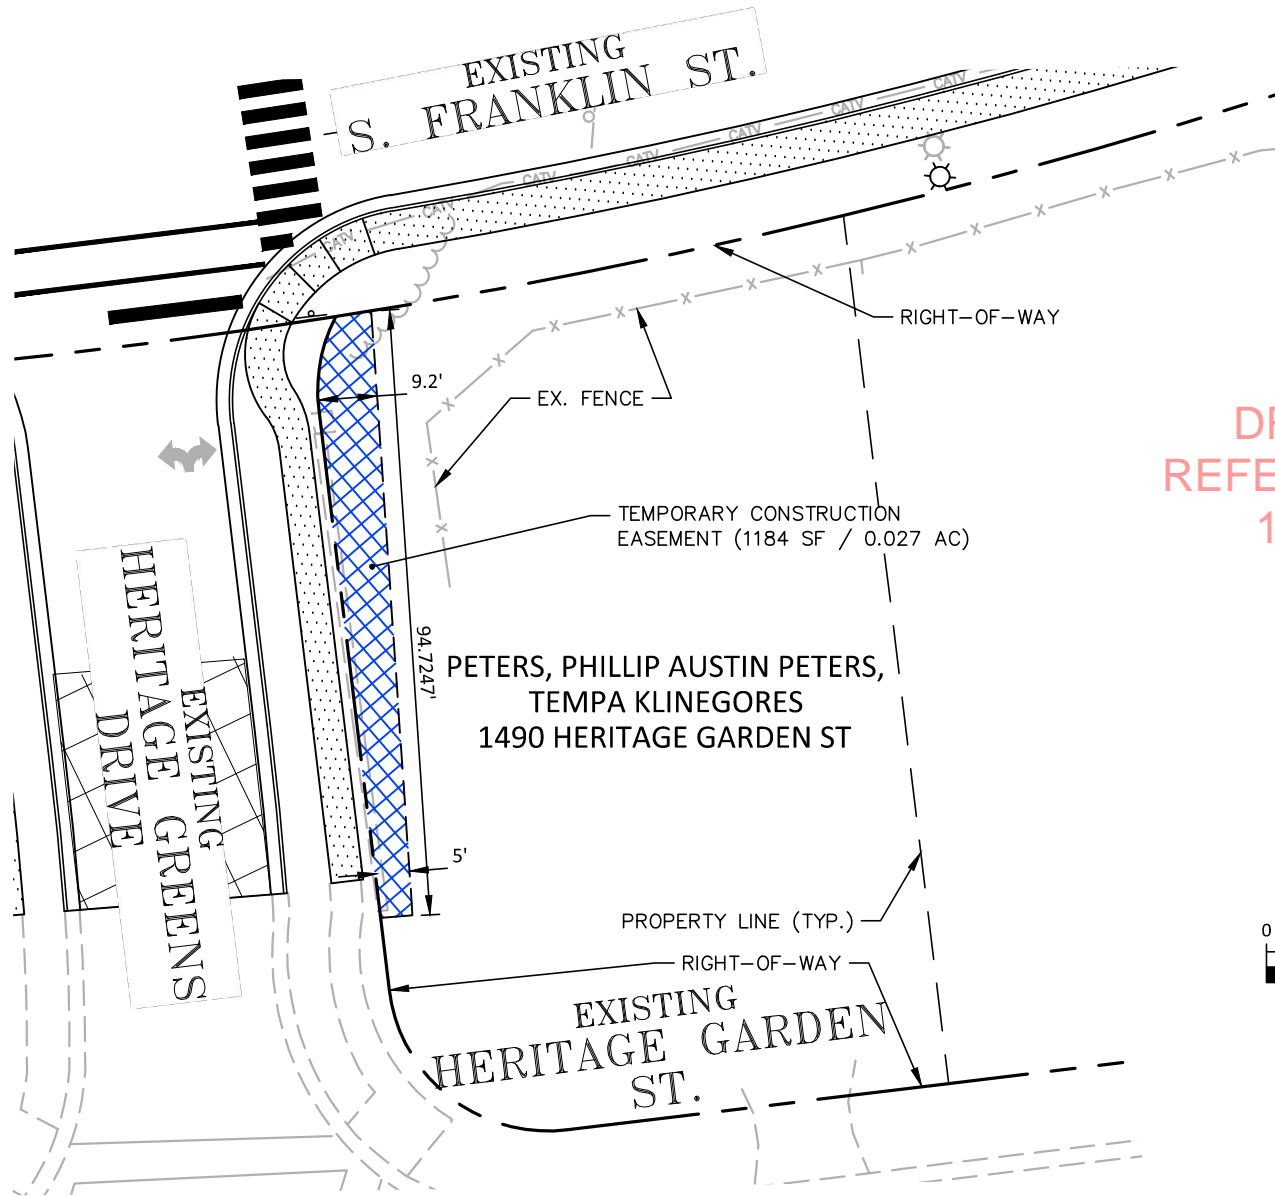

DRAFT FOR
REFERENCE ONLY
11/30/2022

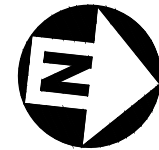

E10



The John R. McAdams Company, Inc.
2905 Meridian Parkway
Durham, NC 27713

phone 919. 361. 5000
fax 919. 361. 2269
license number: C-0293, C-187

www.mcadamsco.com


TOWN OF WAKE FOREST S. FRANKLIN ST. IMPROVEMENTS

EASEMENTS EXHIBIT 0 SOUTH FRANKLIN ST. WAKE FOREST, NC

PLAN INFORMATION

PROJECT NO.	RAP-190000
FILENAME	RAP19000-EXH
CHECKED BY	DLP
DRAWN BY	RJF
SCALE	1"=50'
DATE	07. 31. 2022

L:\XDrive\Projects\RAP\RAP-19000\04-Production\Engineering\Exhibits\South Franklin Offsite Easement Exhibits\RAP19000-EXH.dwg, 8/19/2022 4:40:20 PM, Ron Flory

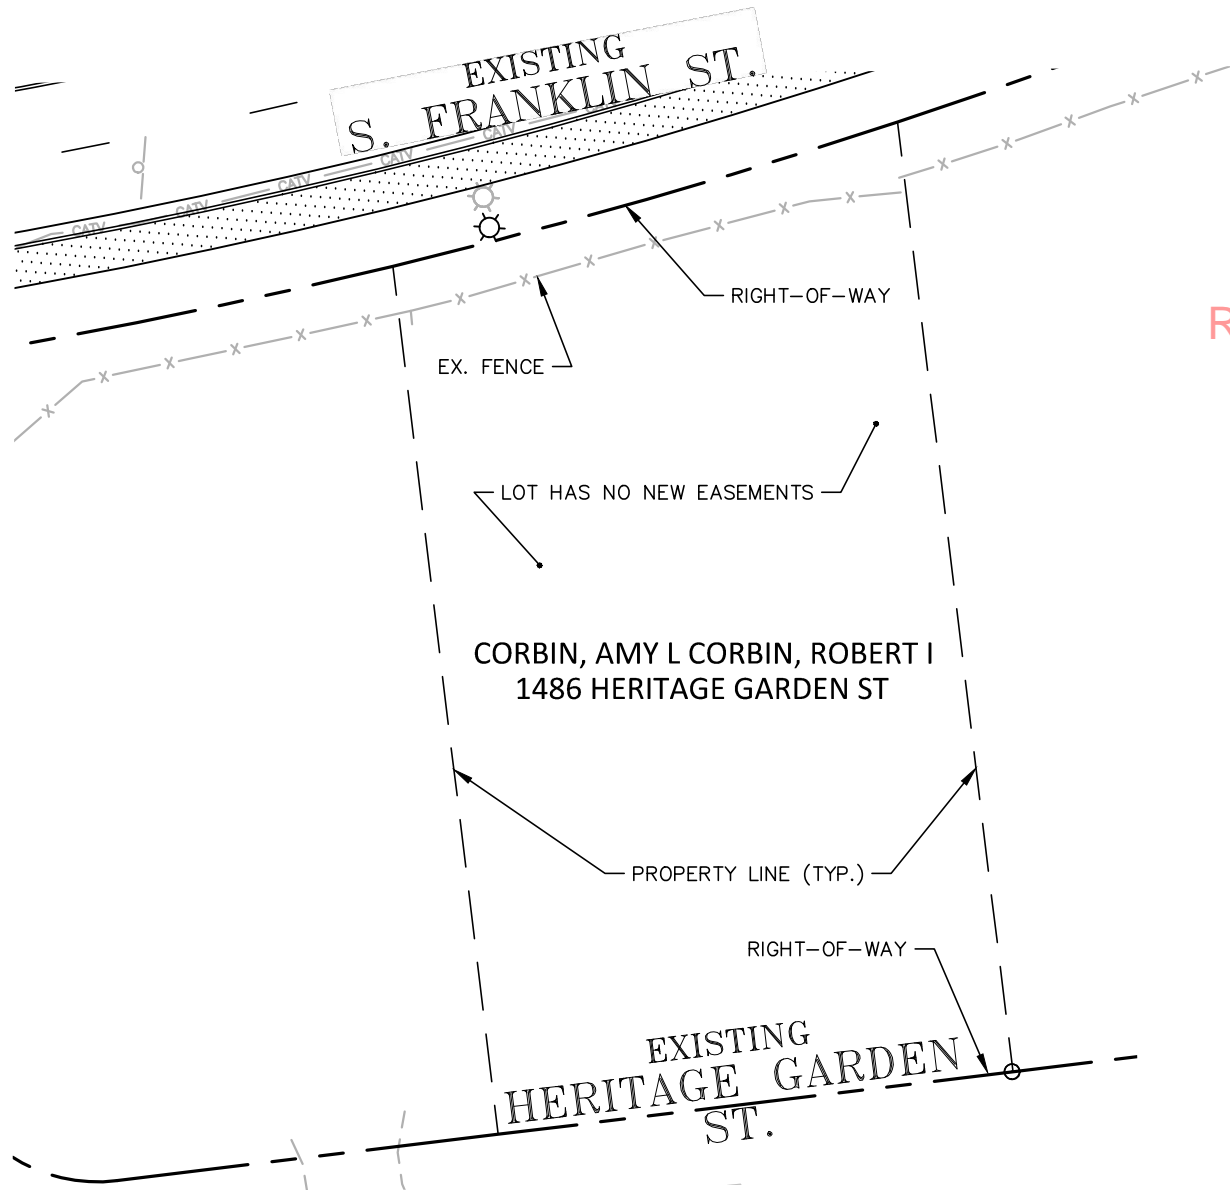

DRAFT FOR
REFERENCE ONLY
11/30/2022



E11



The John R. McAdams Company, Inc.
2905 Meridian Parkway
Durham, NC 27713

phone 919. 361. 5000
fax 919. 361. 2269
license number: C-0293, C-187

www.mcadamsco.com


TOWN OF WAKE FOREST S. FRANKLIN ST. IMPROVEMENTS

EASEMENTS EXHIBIT 0 SOUTH FRANKLIN ST. WAKE FOREST, NC

PLAN INFORMATION

PROJECT NO.	RAP-190000
FILENAME	RAP19000-EXH
CHECKED BY	DLP
DRAWN BY	RJF
SCALE	1"=50'
DATE	07. 31. 2022

L:\Xdrive\Projects\RAP-19000\04-Production\Engineering\Exhibits\South Franklin OffSite Easement Exhibits\RAP19000-EXH.dwg, 8/19/2022 4:41:05 PM, Ron Flory

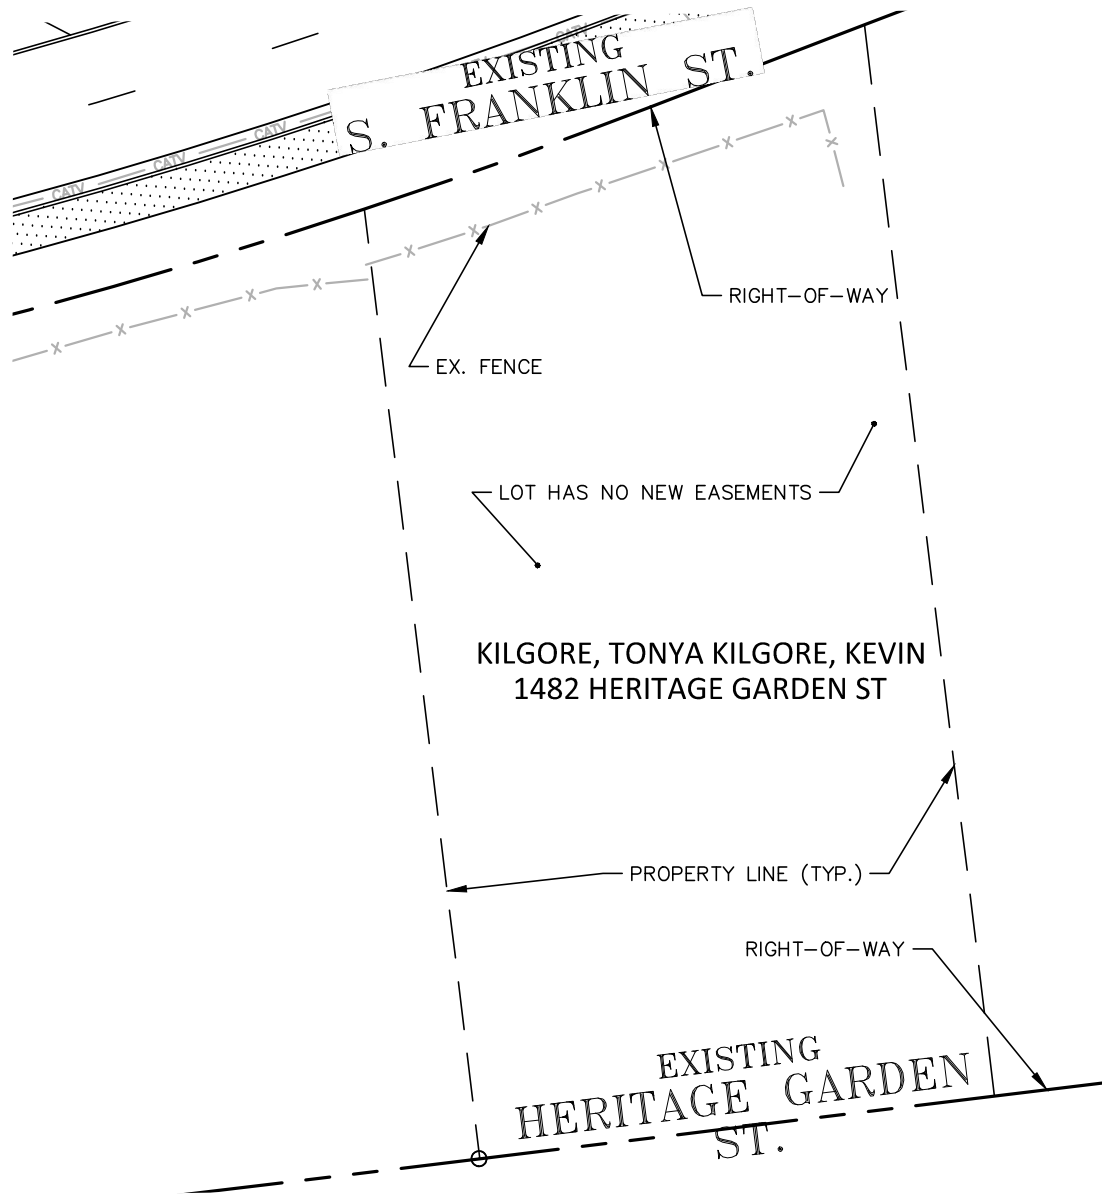

DRAFT FOR
REFERENCE ONLY
11/30/2022



E12

TOWN OF WAKE FOREST
S. FRANKLIN ST. IMPROVEMENTS
 EASEMENTS EXHIBIT
 0 SOUTH FRANKLIN ST.
 WAKE FOREST, NC

PLAN INFORMATION

PROJECT NO.	RAP-190000
FILENAME	RAP19000-EXH
CHECKED BY	DLP
DRAWN BY	RJF
SCALE	1"=50'
DATE	07. 31. 2022





MCADAMS

The John R. McAdams Company, Inc.
2905 Meridian Parkway
Durham, NC 27713

phone 919. 361. 5000
fax 919. 361. 2269
license number: C-0293, C-187

www.mcadamsco.com

L:\XDrive\Projects\RAP\RAP-19000\04-Production\Engineering\Exhibits\South Franklin Offsite Easement Exhibits\RAP19000-EXH.dwg, 8/19/2022 4:41:33 PM, Ron Flory

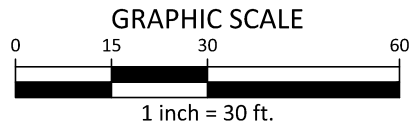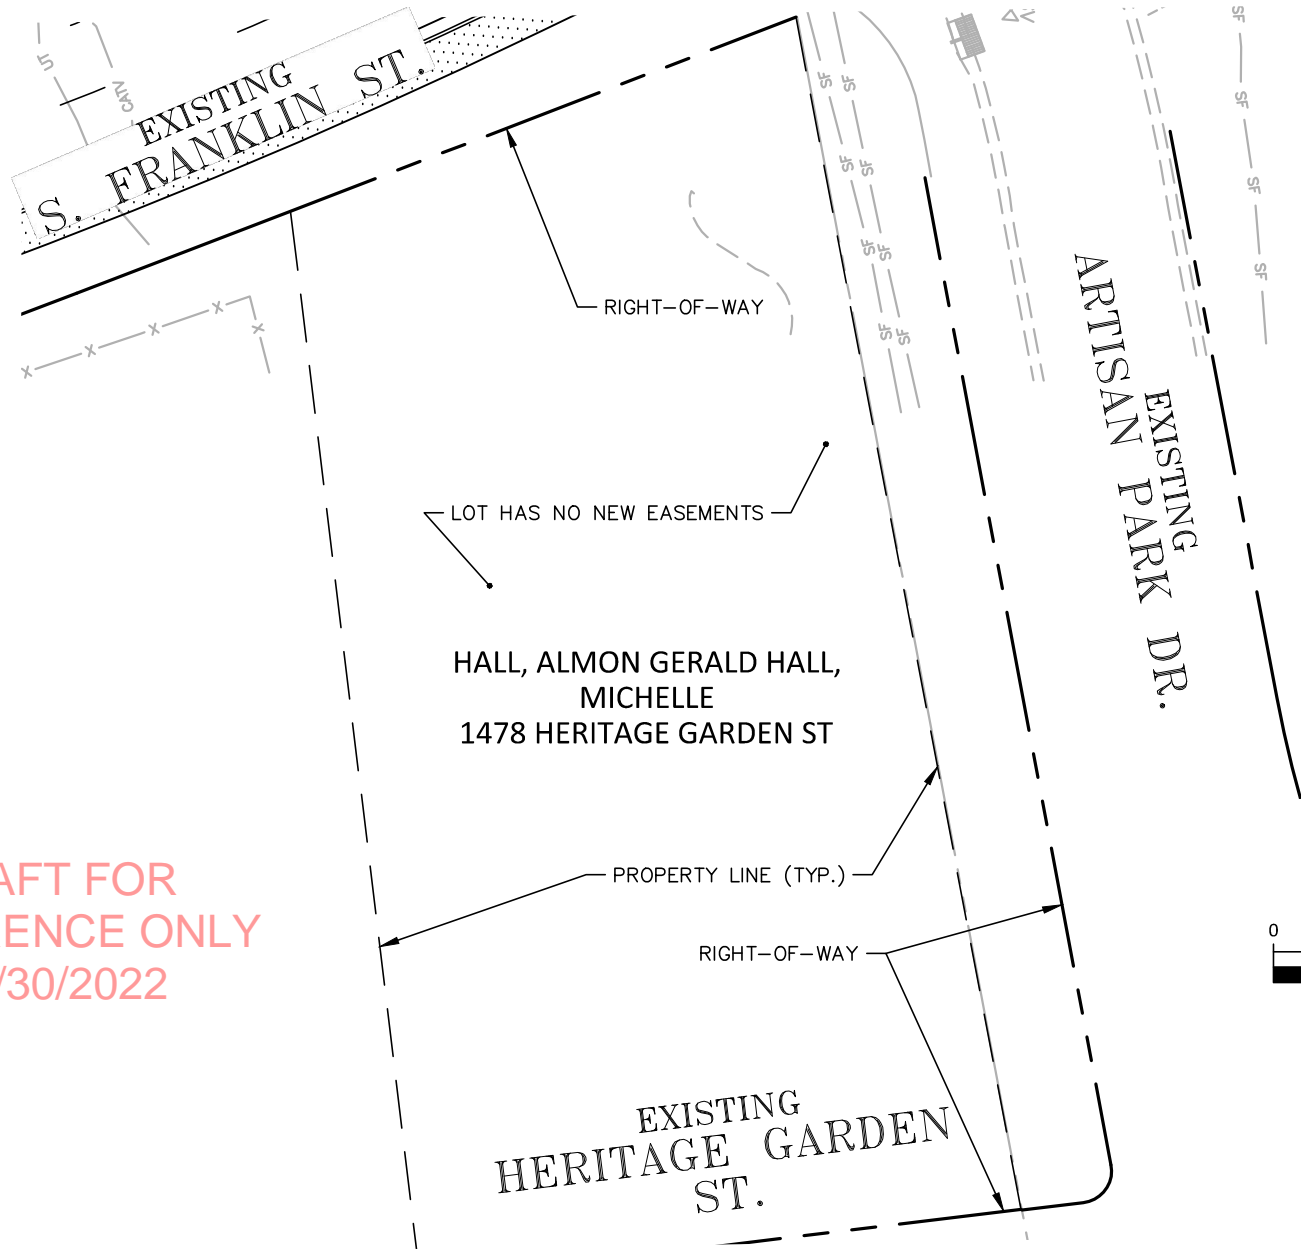

**DRAFT FOR
REFERENCE ONLY
11/30/2022**

E13



The John R. McAdams Company, Inc.
2905 Meridian Parkway
Durham, NC 27713

phone 919. 361. 5000
fax 919. 361. 2269
license number: C-0293, C-187

www.mcadamsco.com

**TOWN OF WAKE FOREST
S. FRANKLIN ST. IMPROVEMENTS
EASEMENTS EXHIBIT
0 SOUTH FRANKLIN ST.
WAKE FOREST, NC**

PLAN INFORMATION

PROJECT NO.	RAP-190000
FILENAME	RAP19000-EXH
CHECKED BY	DLP
DRAWN BY	RJF
SCALE	1"=50'
DATE	07. 31. 2022